








DISTRICT	COUNTY	ROUTE	SECTION	SHEET
6-0	BUCKS	0202	7WM	2 OF 2
WARRINGTON TOWNSHIP				
REVISION NUMBER	REVISIONS	BY	DATE	

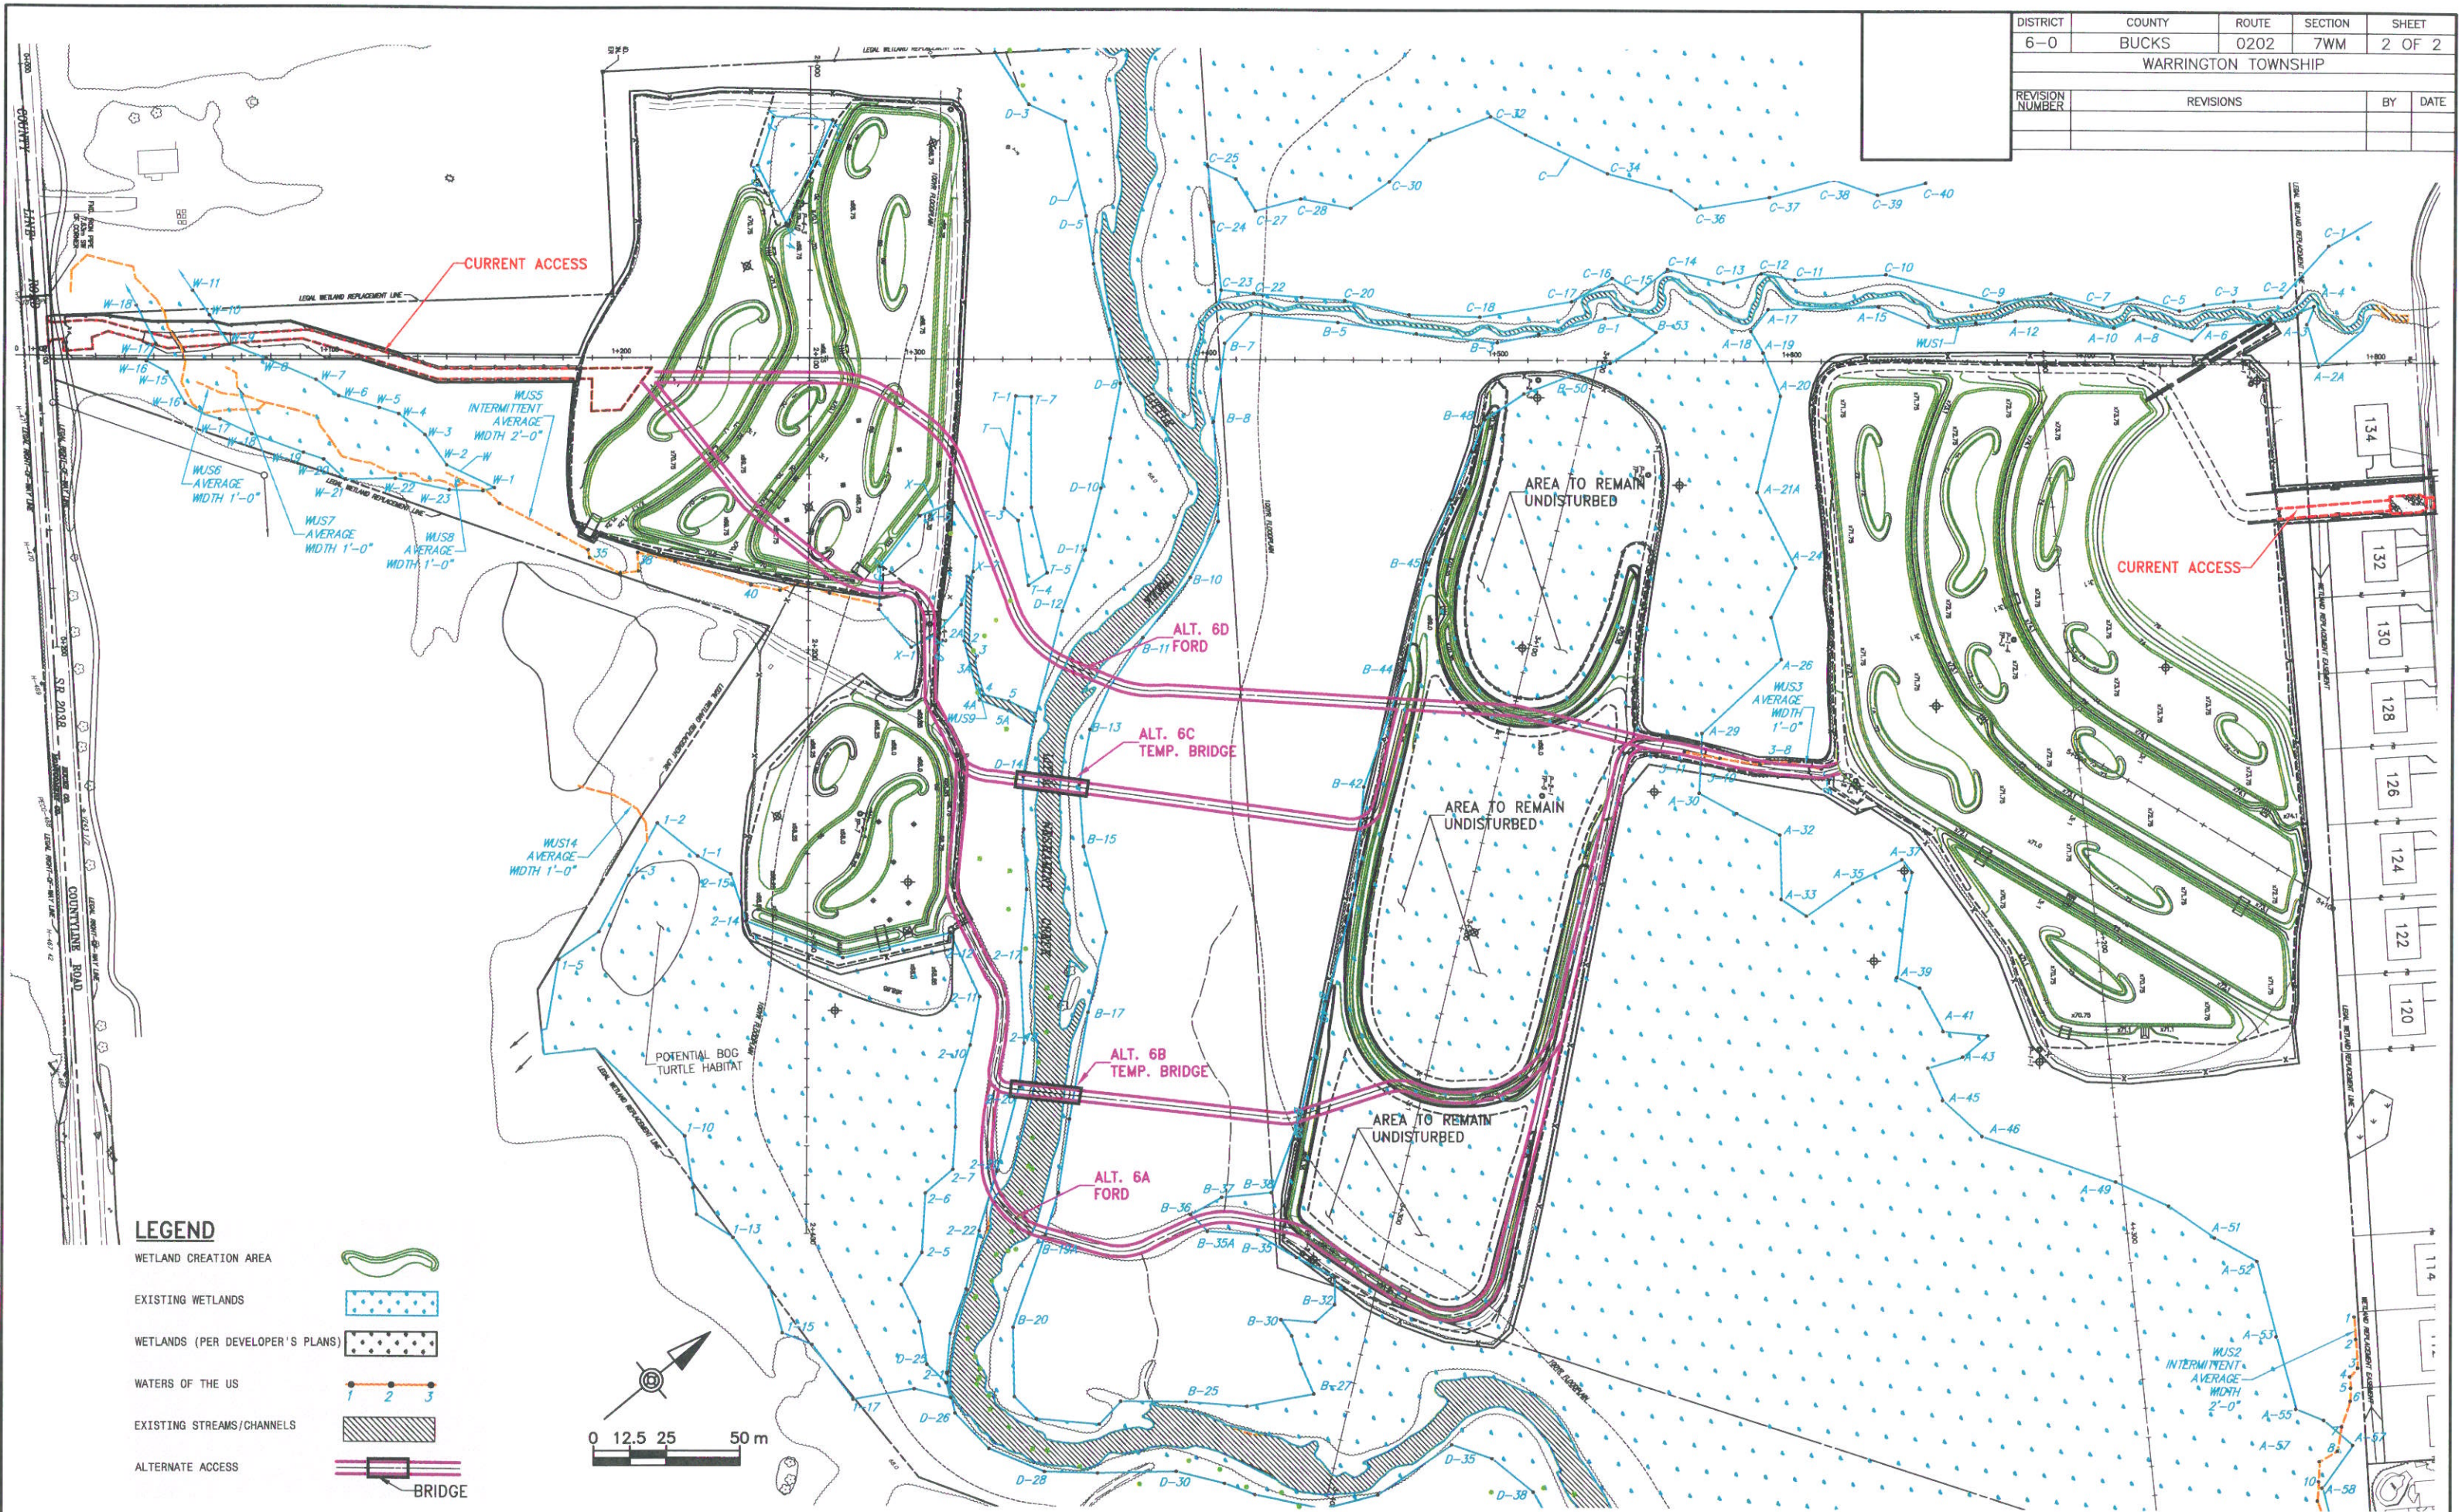

LEGEND

- WETLAND CREATION AREA 
- EXISTING WETLANDS 
- WETLANDS (PER DEVELOPER'S PLANS) 
- WATERS OF THE US 
- EXISTING STREAMS/CHANNELS 
- ALTERNATE ACCESS 
- BRIDGE 